

Hope College &
Career Rediness
Academy

6401 S 16th St. Phoenix,
AZ 85042

No.	Description	Date

INT 465 STUDIO

Molly Abbott,
Jessica Micallef
Clara Medland,
Tessa O'bert,
Cailey Pock,
Taylor Singleton,
Cassidy Williams,

Designing for
Social Change

**INT 465 STUDIO
PROJECT**

Professors Milagros Zingoni & Ben
Ayes
Date 3/15/2018
Drawn By INT 465 Studio

0.0


Scale

Project Information


Hope College and Career Rediness Academy
6401 s 16th St. Phoenix, AZ 85042

Project Narrative:

Implementing a process to materialize the feeling, belief or concept of hope with at risk youth groups of students. The artifact that resembles hope for HCCRA after client and user research is a bench that incorporates hope traits that relates to the kids, faculty, and the campus.

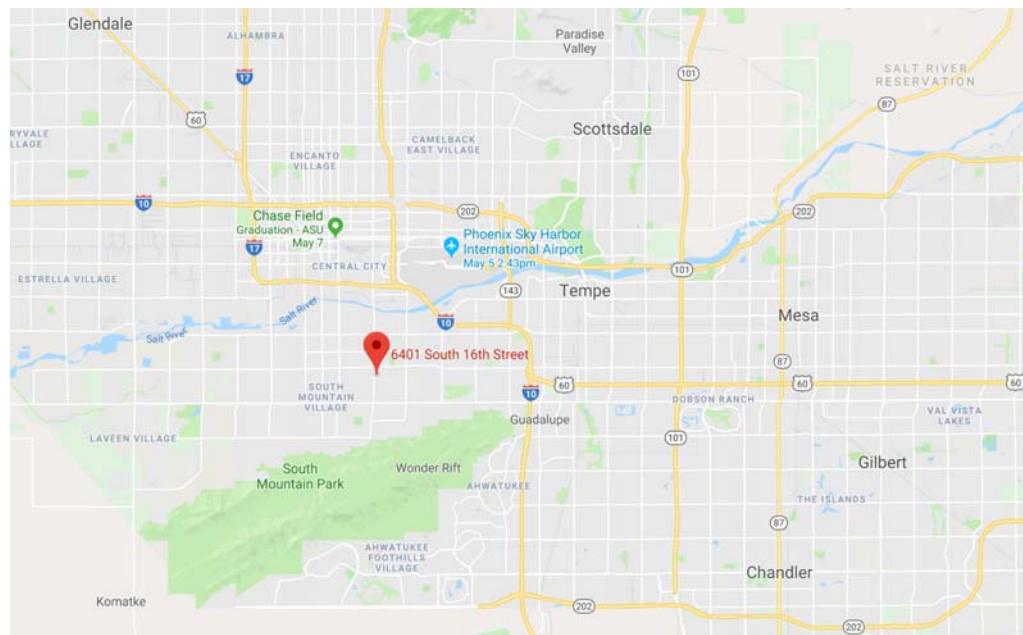

Sheet Name	Sheet Number
INT 465 STUDIO PROJECT	0.0
Sheet Index & Project Info	1.0
Site Plan	2.0
Bench Plan	3.0
Bench Elevations	3.1
Bench Assembly Detail - West End	3.2
Wayfinding Details	4.0
Bench Assembly Detail - East End	3.3
Bench Assembly Detail - Fan	3.4
Wayfinding Details	4.1

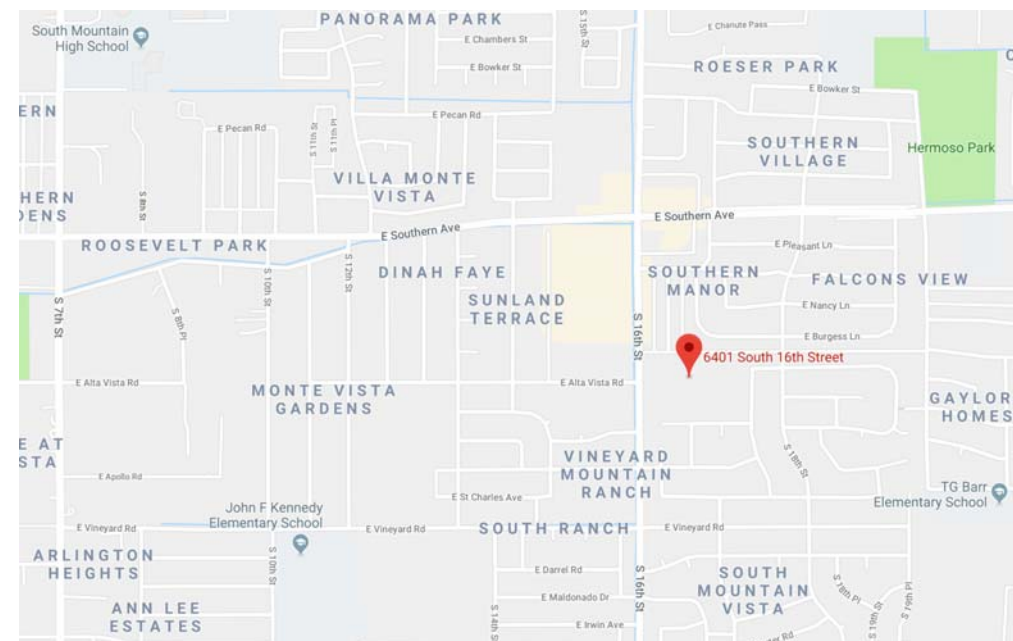

Hope College &
Career Rediness
Academy

6401 S 16th St. Phoenix,
AZ 85042

No.	Description	Date

INT 465 STUDIO

Molly Abbott,
Jessica Micallef,
Clara Medland,
Tessa O'bert,
Cailey Pock,
Taylor Singleton,
Cassidy Williams,

Designing for
Social Change

Sheet Index & Project Info

Professors Milagros Zingoni & Ben Ayres


Date 3/15/2018




Drawn By INT 465 Studio

1.0

Scale

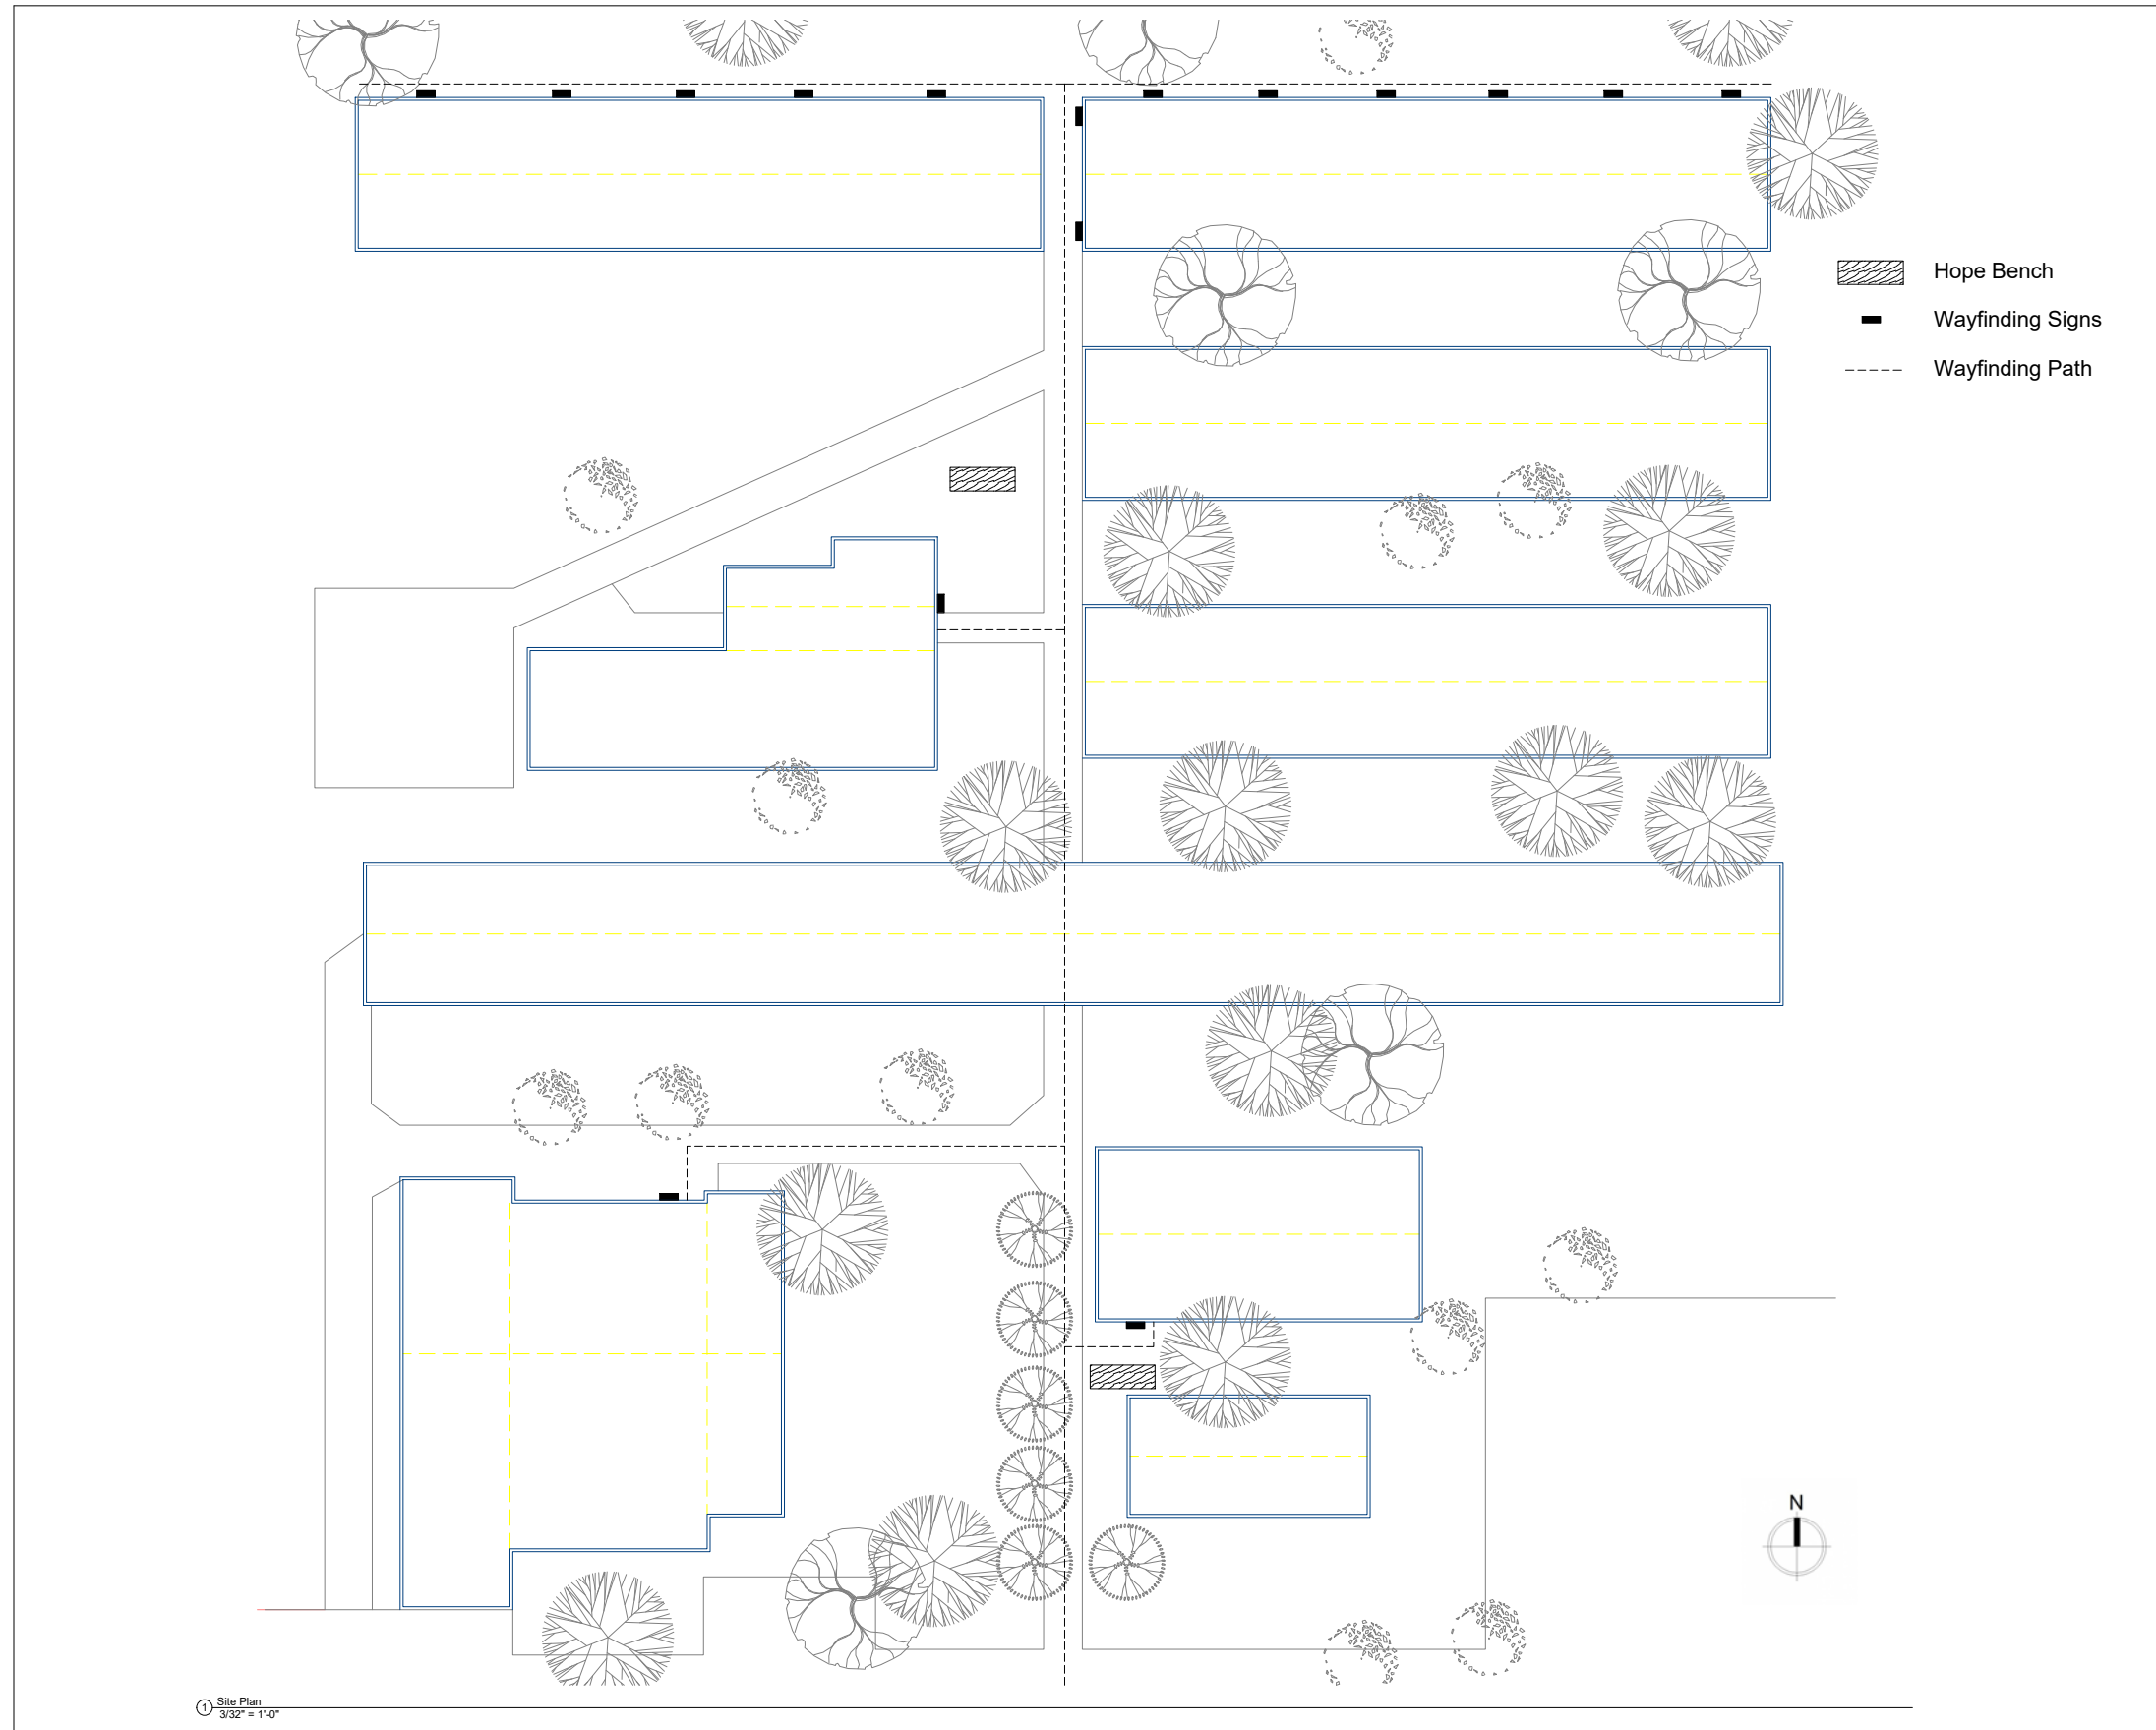4/27/2018 4:09:13 PM

 

-  Hope Bench
-  Wayfinding Signs
-  Wayfinding Path

1 Site Plan
3/32" = 1'-0"



Hope College & Career Rediness Academy

6401 S 16th St. Phoenix,
AZ 85042

No.	Description	Date

INT 465 STUDIO

Molly Abbott,
Jessica Micallef
Clara Medland,
Tessa O'bert,
Cailey Pock,
Taylor Singleton,
Cassidy Williams,

Designing for
Social Change

Site Plan

Professors Milagros Zingoni & Ben
Ayres

Date 3/15/2018

Drawn By INT 465 Studio

2.0

Scale 3/32" = 1'-0"

4/27/2018 4:09:18 PM



**Hope College &
Career Rediness
Academy**

6401 S 16th St. Phoenix,
AZ 85042

No.	Description	Date

INT 465 STUDIO

Molly Abbott,
Jessica Micallef
Clara Medland,
Tessa O'bert,
Cailey Pock,
Taylor Singleton,
Cassidy Williams,

Designing for
Social Change


Bench Plan

Professors **Milagros Zingoni & Ben
Ayres**
Date **3/15/2018**
Drawn By **INT 465 Studio**


3.0

Scale **3" = 1'-0"**

4/27/2018 4:08:18 PM

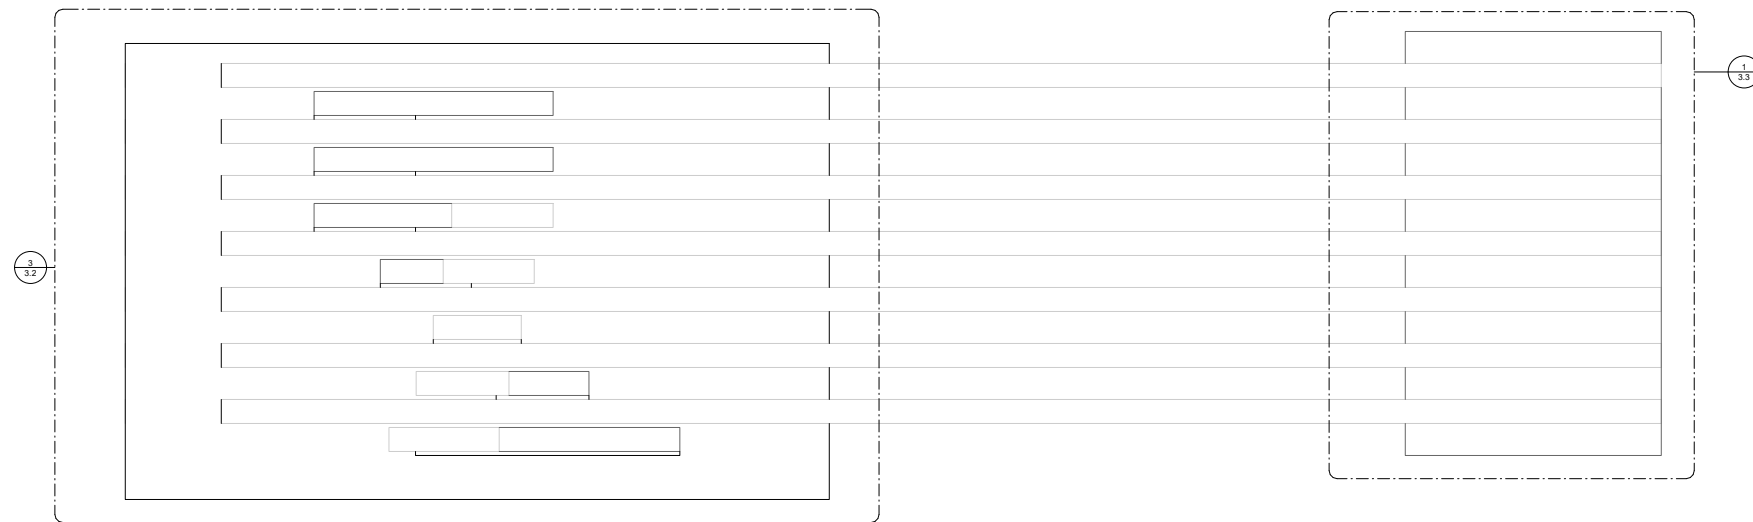

1 bench plan top
3" = 1'-0"

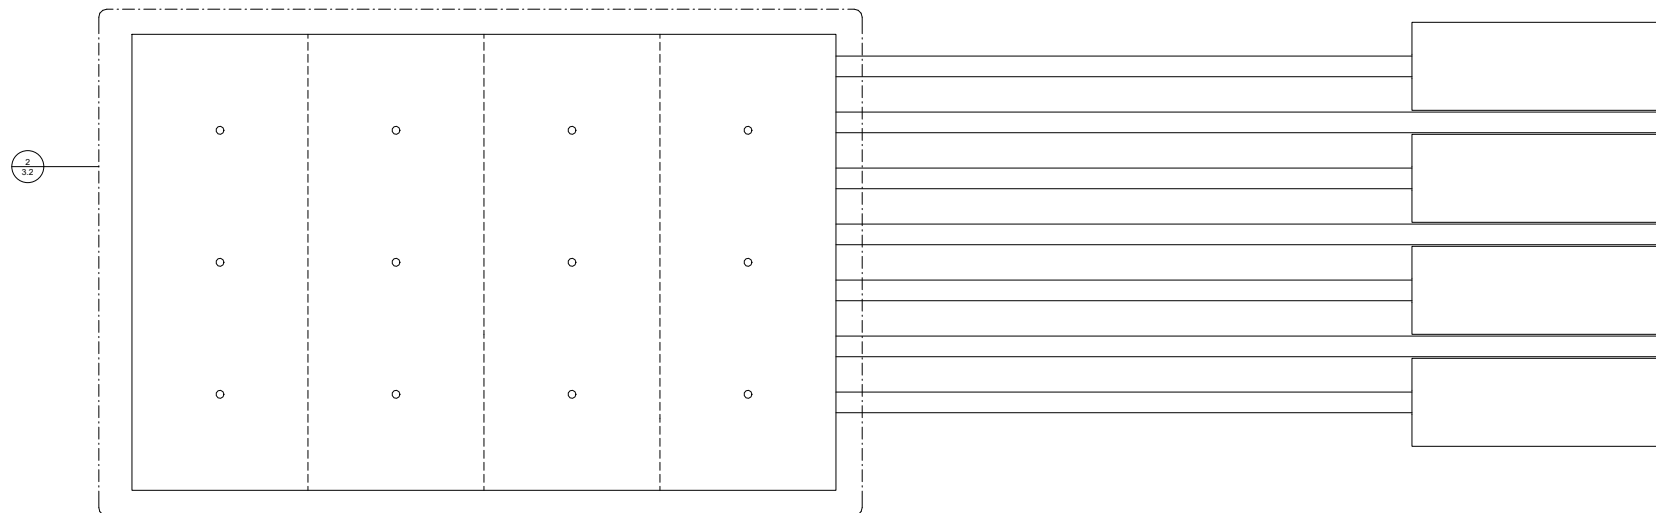

2 bench plan bottom
3" = 1'-0"



Hope College & Career Rediness Academy

6401 S 16th St. Phoenix,
AZ 85042

No.	Description	Date

INT 465 STUDIO

Molly Abbott,
Jessica Micallef,
Clara Medland,
Tessa O'bert,
Cailey Pock,
Taylor Singleton,
Cassidy Williams,

Designing for
Social Change





Bench Elevations

Professors	Milagros Zingoni & Ben Ayres
Date	3/15/2018
Drawn By	INT 465 Studio

3.1

Scale	1 1/2" = 1'-0"
-------	----------------

4/27/2018 4:09:22 PM

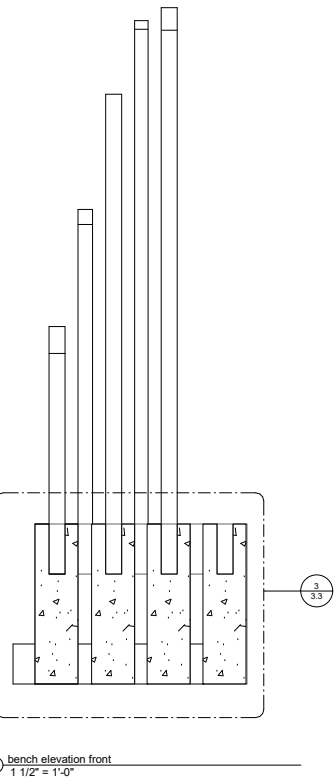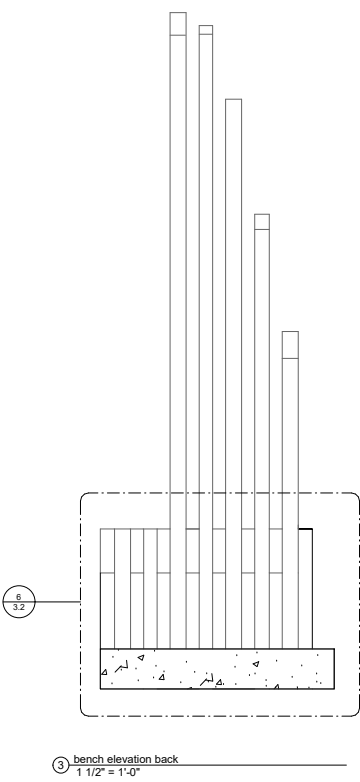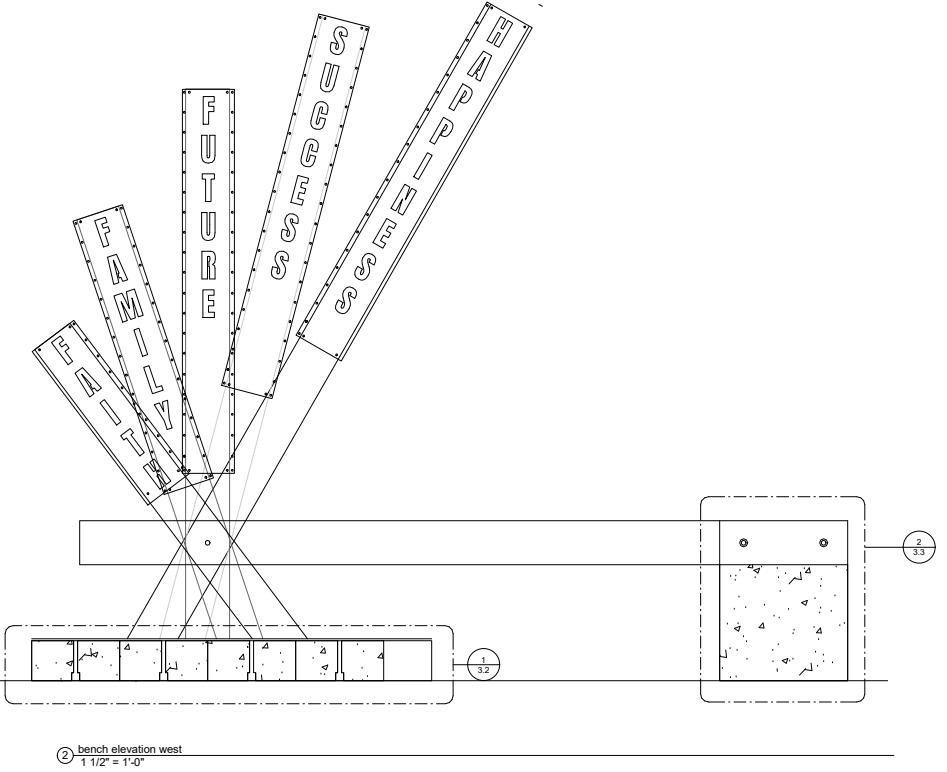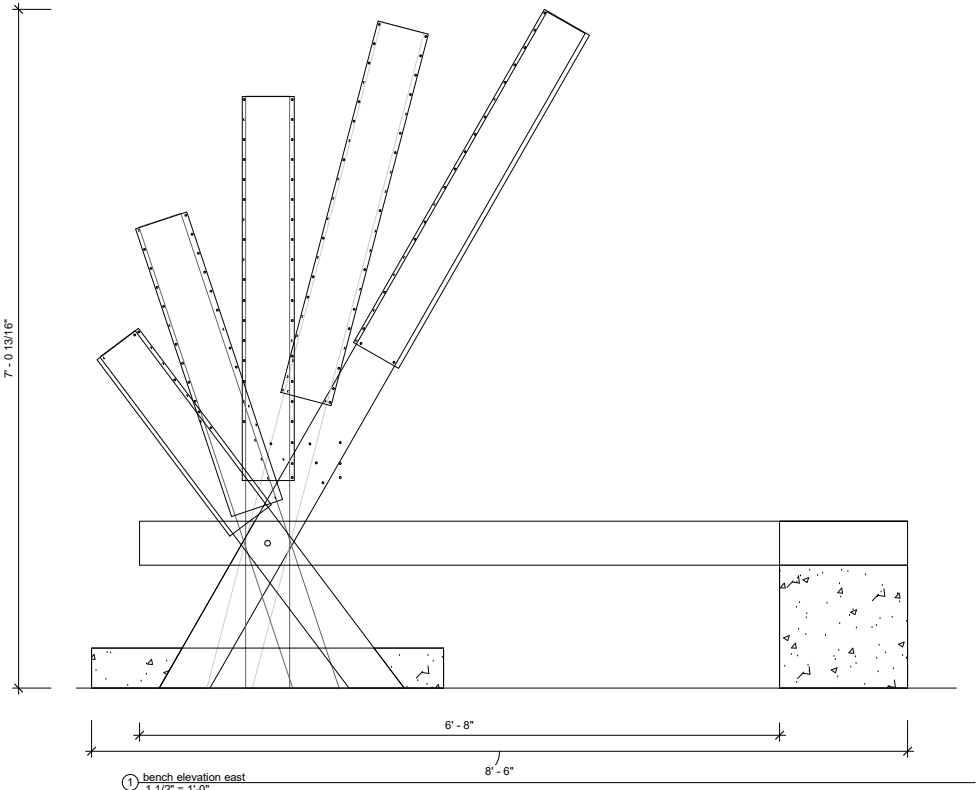

No.	Description	Date

INT 465 STUDIO

Molly Abbott,
Jessica Micallef
Clara Medland,
Tessa O'bert,
Cailey Pock,
Taylor Singleton,
Cassidy Williams,

Designing for Social Change

Bench Assembly Detail - West End

Professors Milagros Zingoni & Ben Ayres


Date 3/15/2018

Drawn By INT 465 Studio


3.2

Scale 3" = 1'-0"


4/27/2018 4:09:24 PM

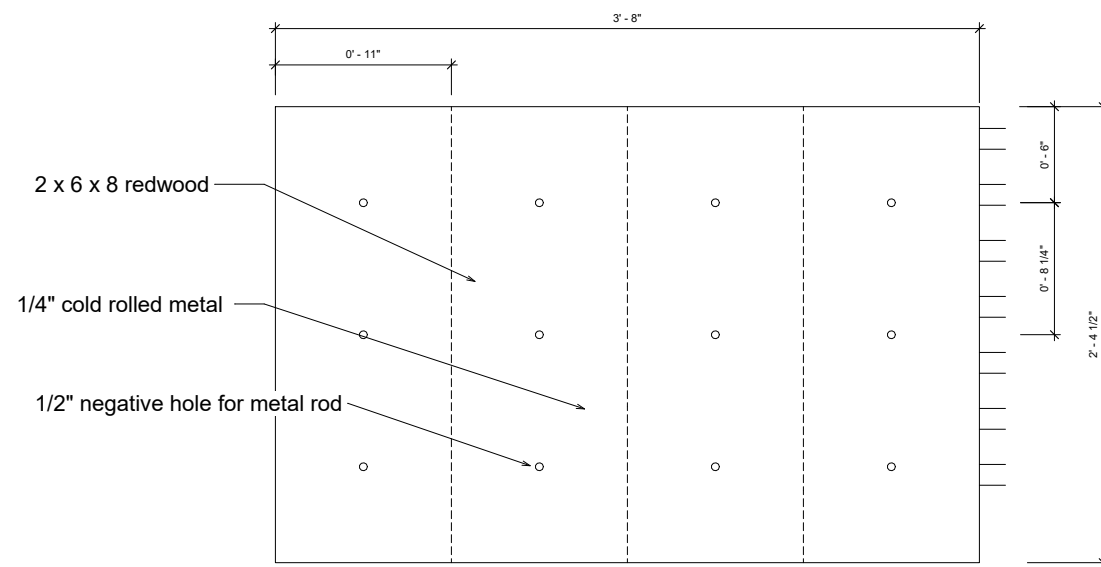


2 bench section bottom base - Callout 1
3" = 1'-0"

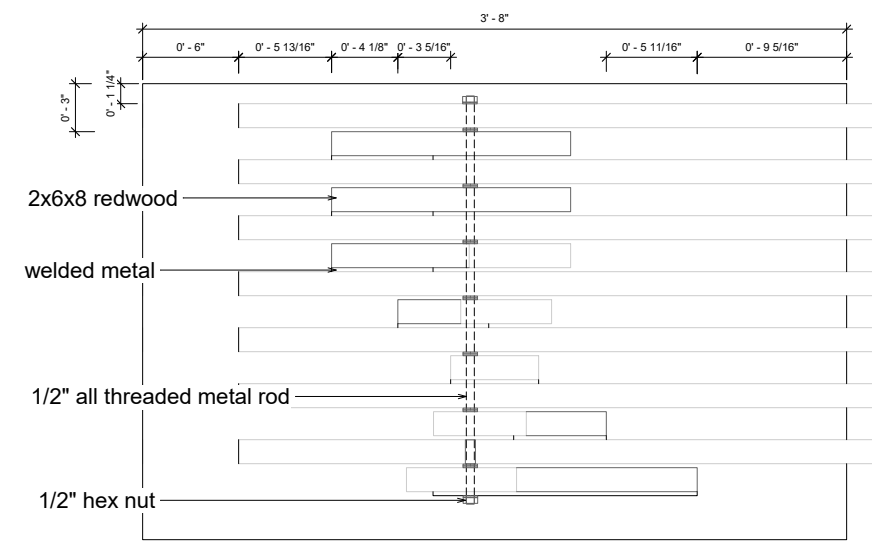


3 bench plan top - Callout 2
3" = 1'-0"

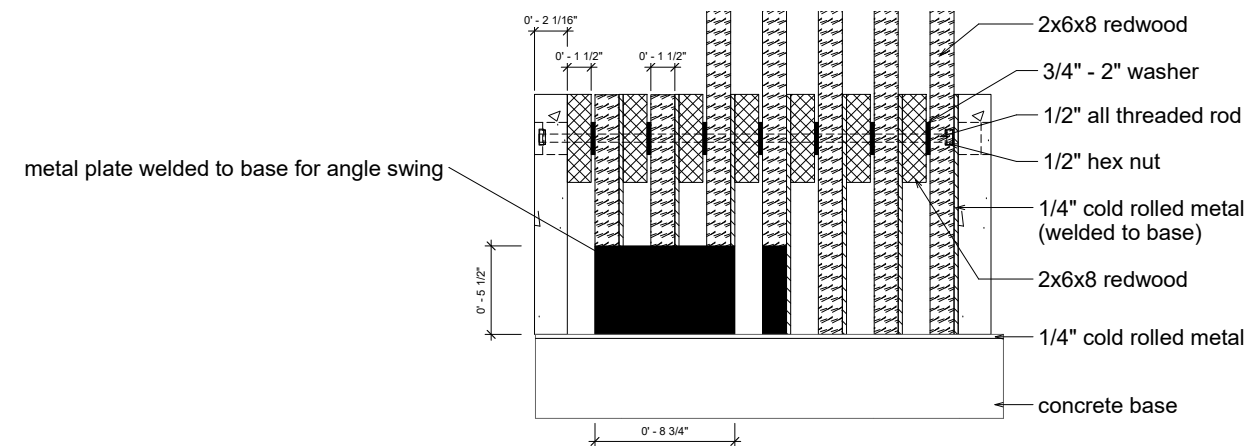

6 bench elevation back detail
3" = 1'-0"

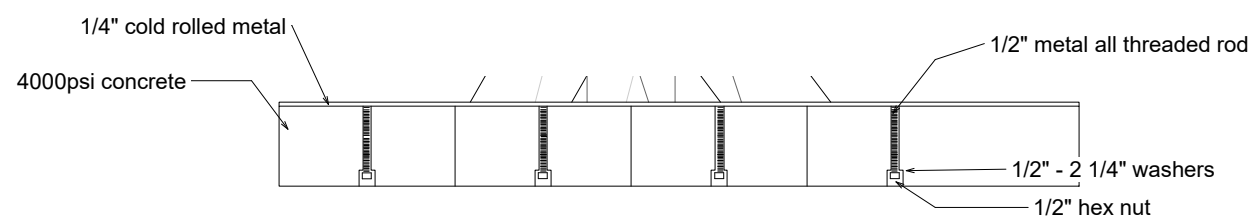

1 bench section west - Callout 4
3" = 1'-0"

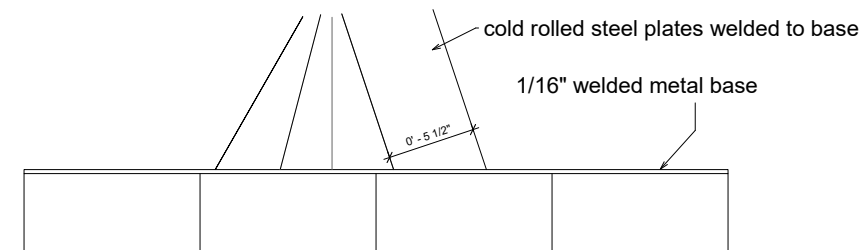

4 bench section west - metal welding detail
3" = 1'-0"



Hope College & Career Rediness Academy

6401 S 16th St. Phoenix, AZ 85042

No.	Description	Date

INT 465 STUDIO

Molly Abbott,
Jessica Micallef
Clara Medland,
Tessa O'bert,
Cailey Pock,
Taylor Singleton,
Cassidy Williams,

Designing for
Social Change

Bench Assembly
Detail - East End


Professors Milagros Zingoni & Ben Ayres




Date 3/15/2018

Drawn By INT 465 Studio

3.3

Scale As indicated

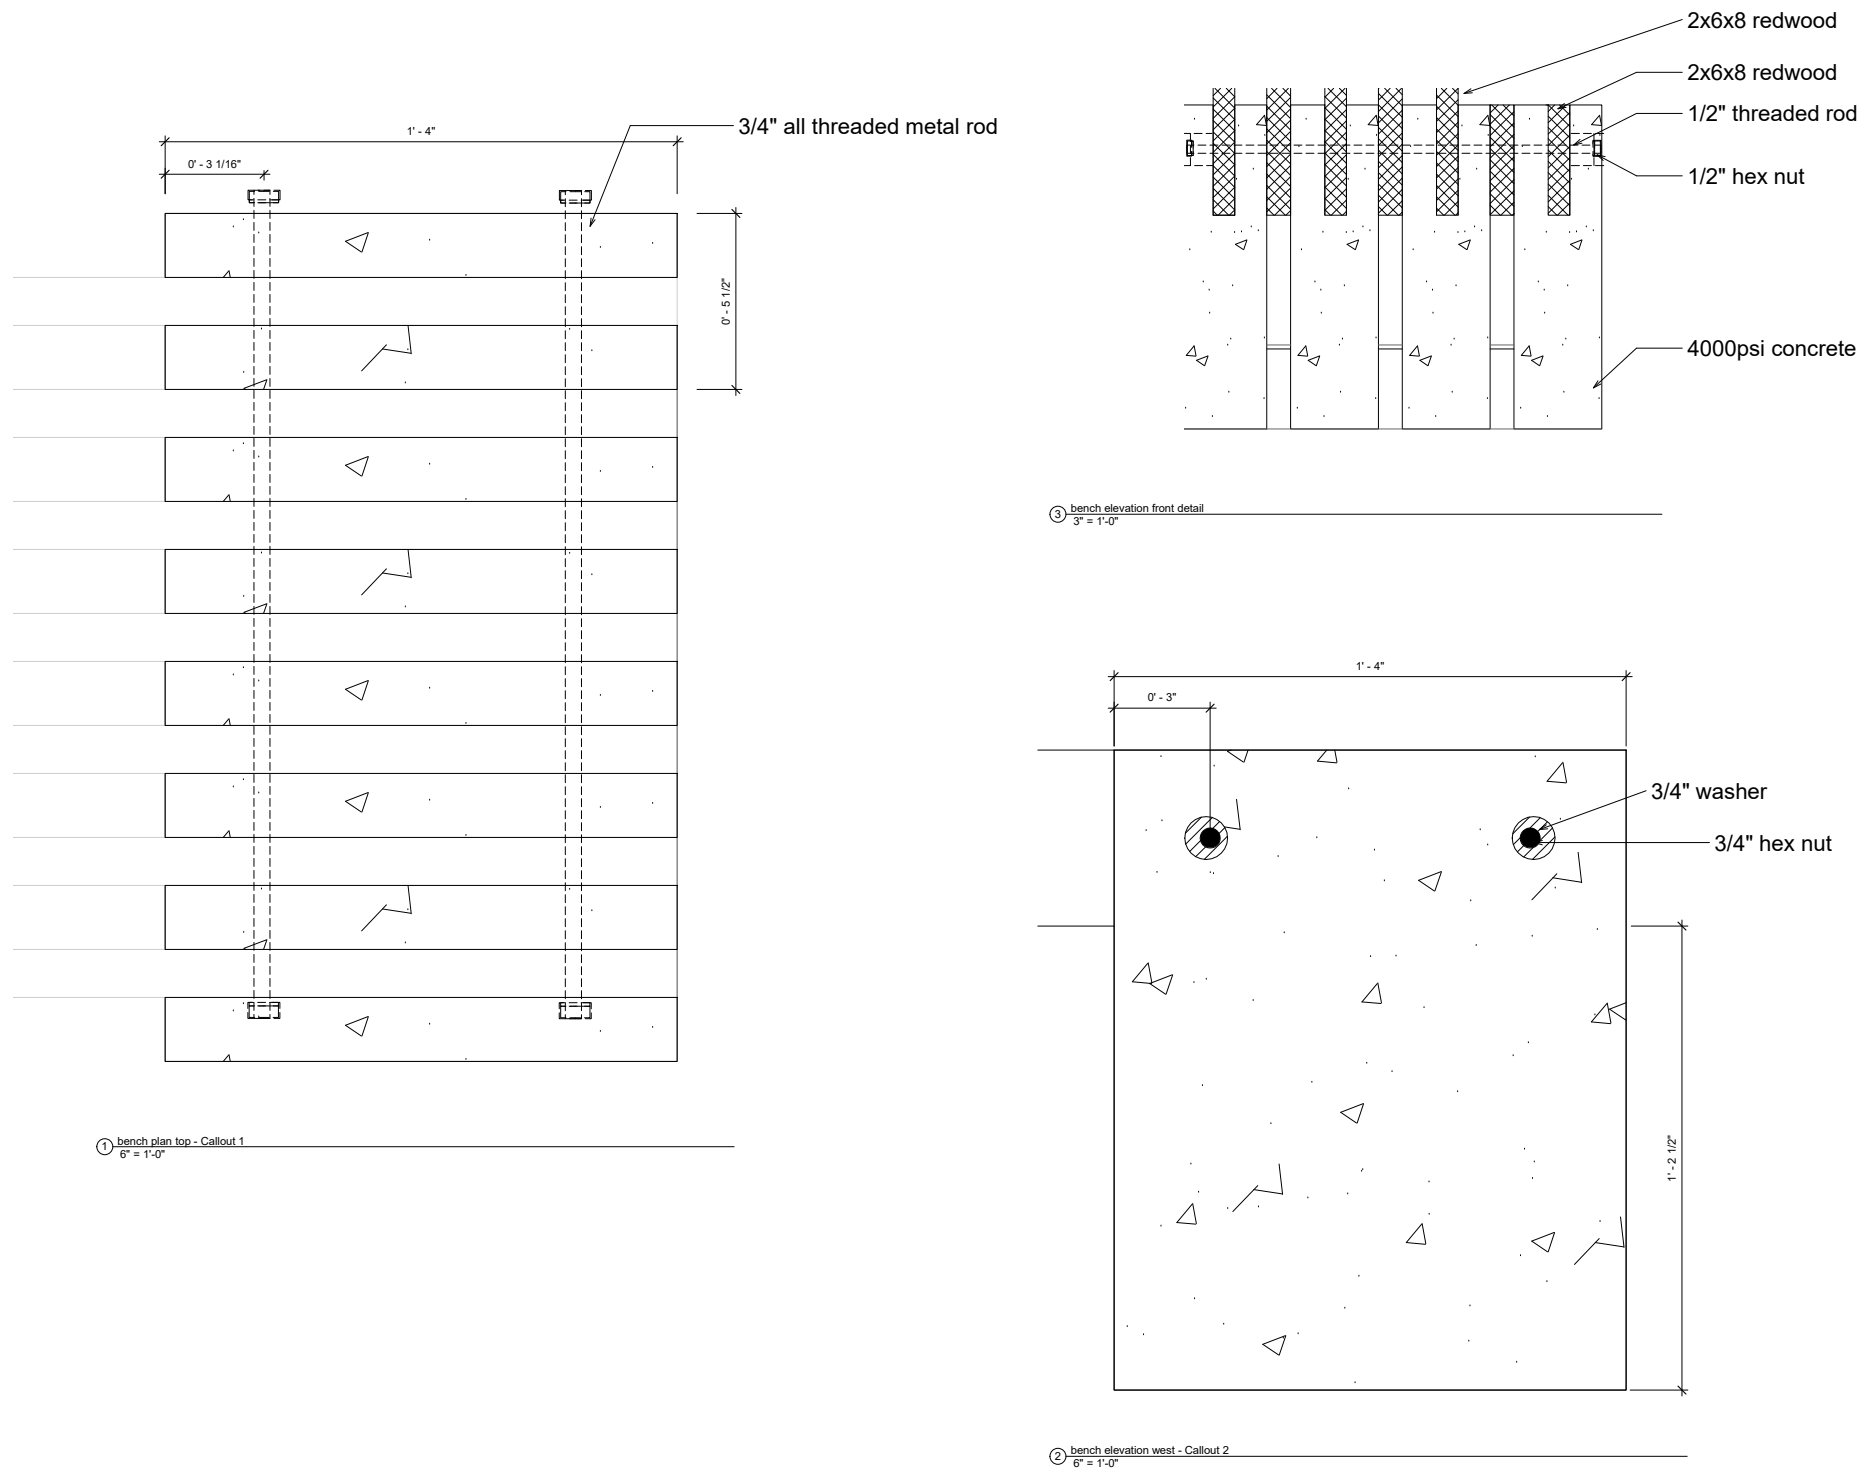

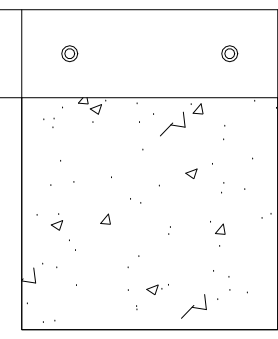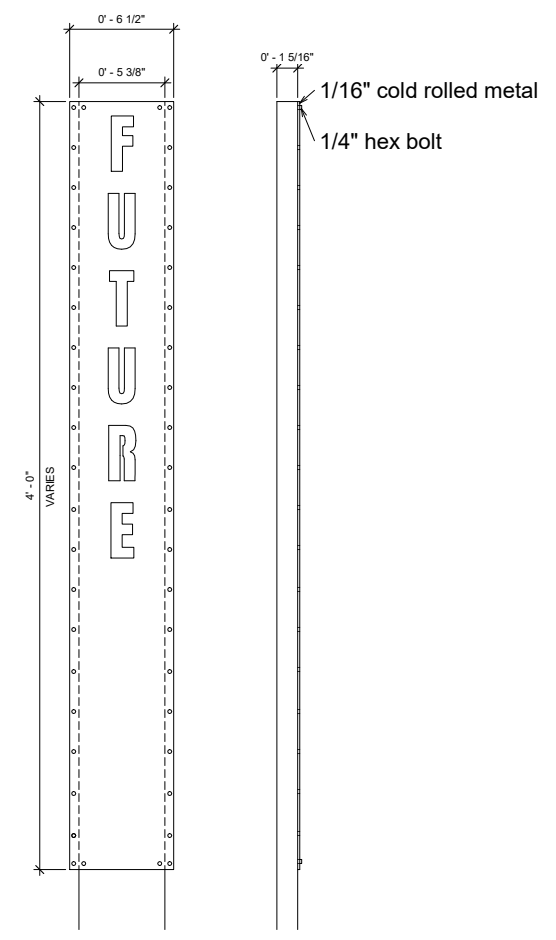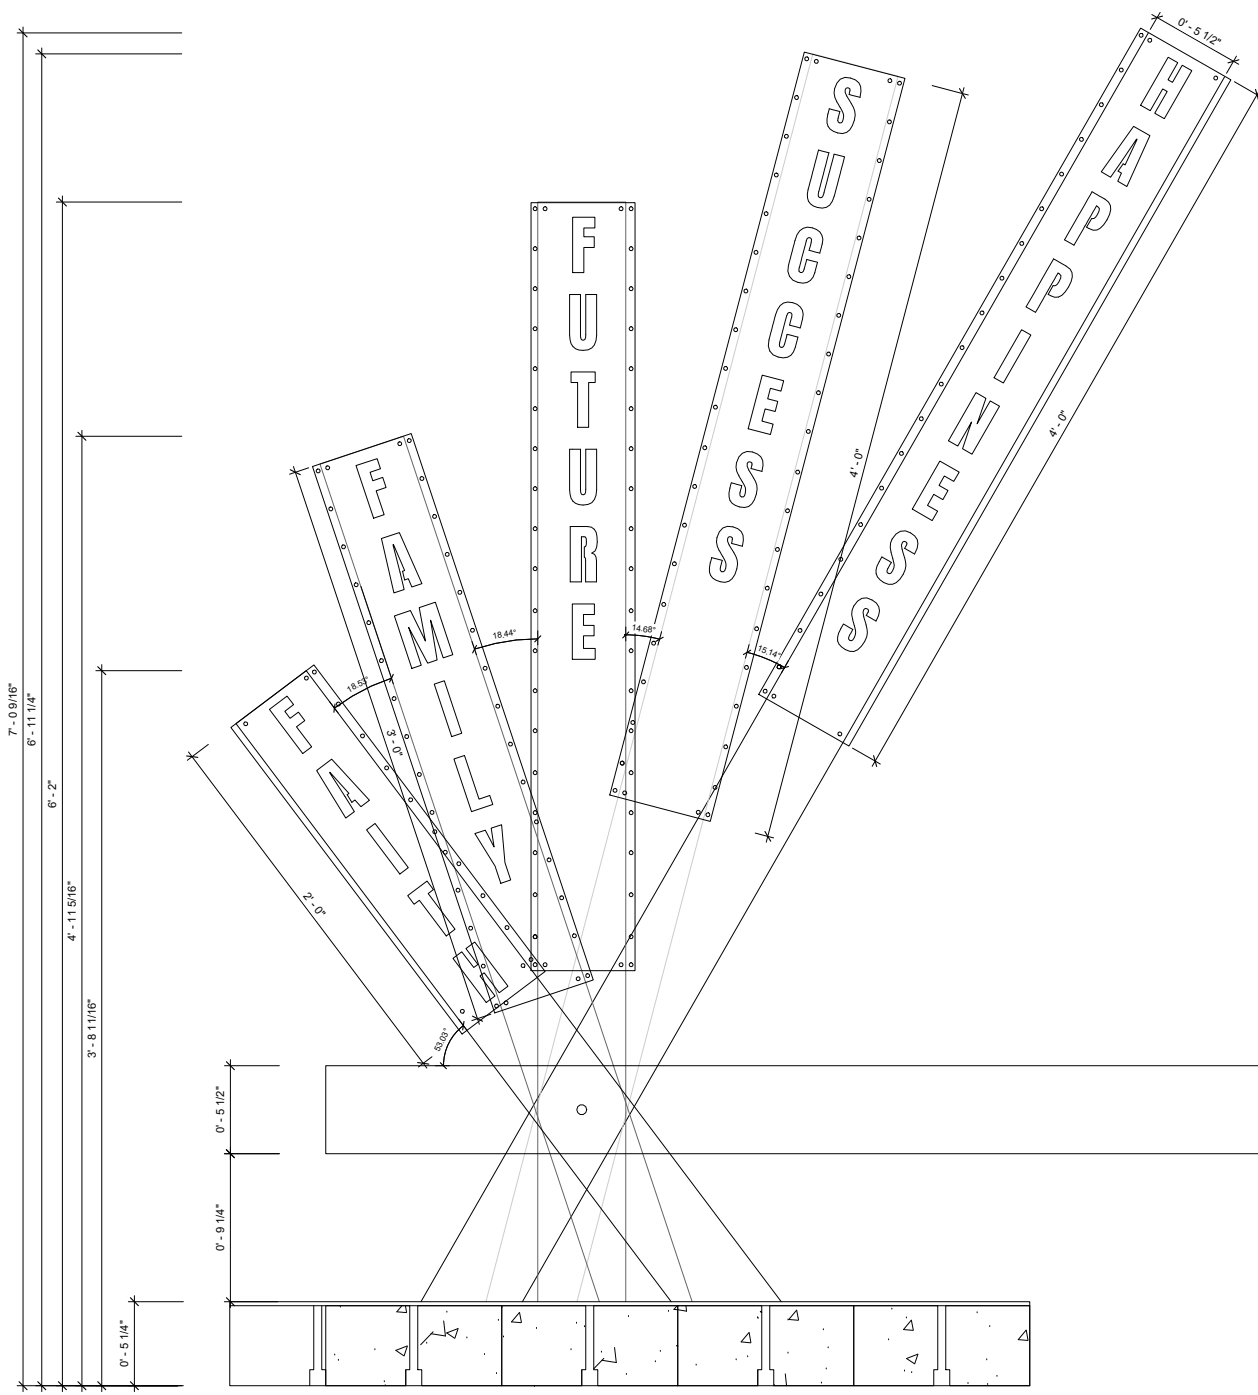

PERSPECTIVES OF HOPE

Hope College & Career Rediness Academy

6401 S 16th St. Phoenix, AZ 85042

No.	Description	Date

INT 465 STUDIO

Molly Abbott,
Jessica Micallef
Clara Medland,
Tessa O'bert,
Cailey Pock,
Taylor Singleton,
Cassidy Williams,

Designing for
Social Change

**Bench Assembly
Detail - Fan**

Professors Milagros Zingoni & Ben Ayres

Date 3/15/2018

Drawn By INT 465 Studio


3.4

Scale 3" = 1'-0"


4/27/2018 4:09:28 PM




① classroom sign face
6" = 1'-0"

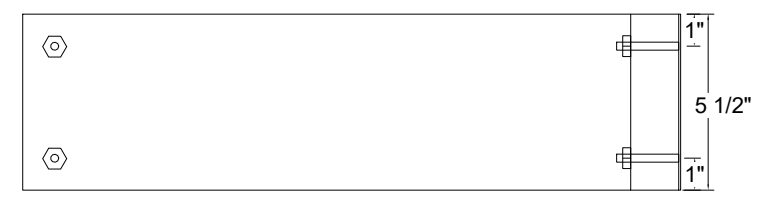


② classroom sign back
6" = 1'-0"

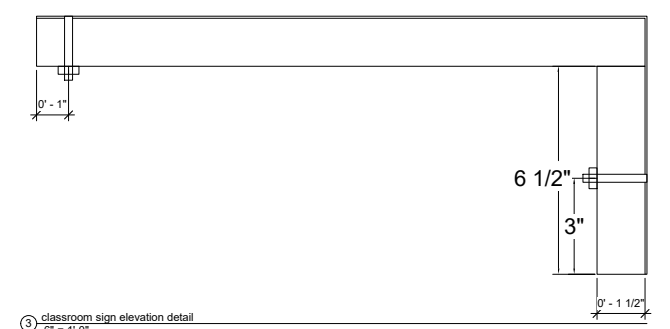


③ classroom sign elevation detail
6" = 1'-0"

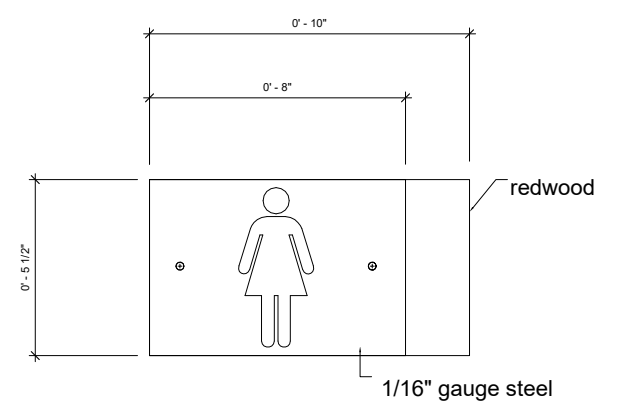


④ bathroom sign face
6" = 1'-0"

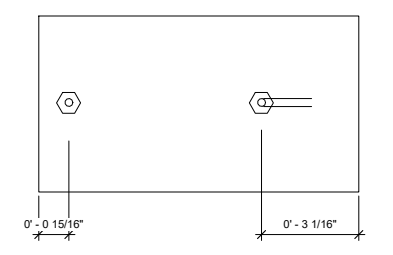


⑤ bathroom sign back
6" = 1'-0"

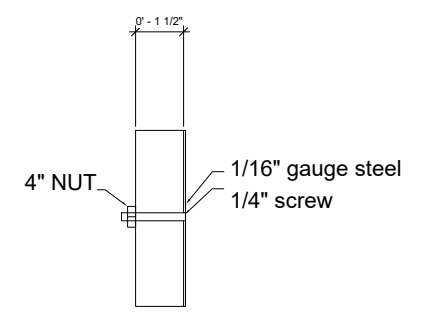


⑥ bathroom sign elevation detail
6" = 1'-0"

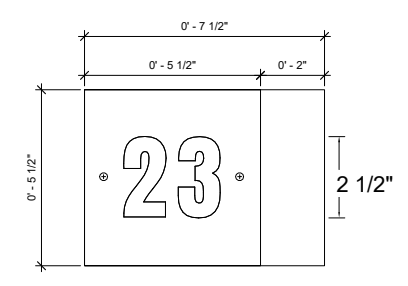

⑦ number sign face
6" = 1'-0"

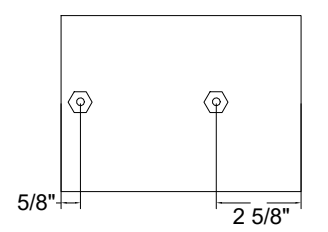

⑧ number sign back
6" = 1'-0"

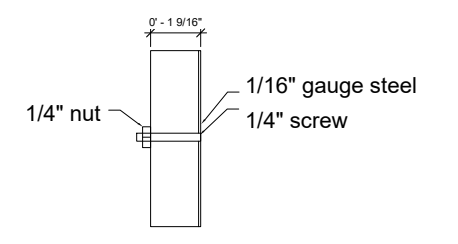

⑨ number sign elevation detail
6" = 1'-0"



Hope College &
Career Rediness
Academy

6401 S 16th St. Phoenix,
AZ 85042

No.	Description	Date

INT 465 STUDIO

Molly Abbott,
Jessica Micallef
Clara Medland,
Tessa O'bert,
Cailey Pock,
Taylor Singleton,
Cassidy Williams,




Designing for
Social Change

Wayfinding Details

Professors Milagros Zingoni & Ben
Ayres
Date 3/15/2018
Drawn By INT 465 Studio

4.0

Scale 6" = 1'-0"

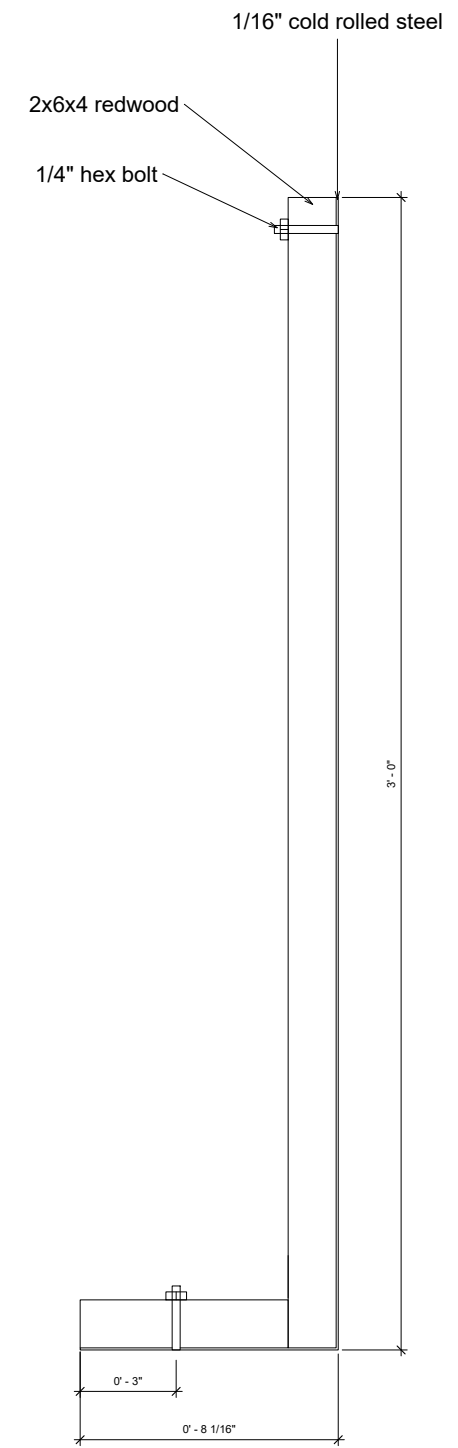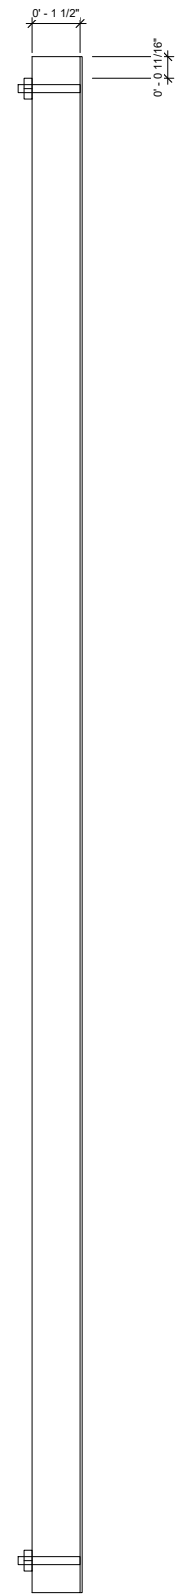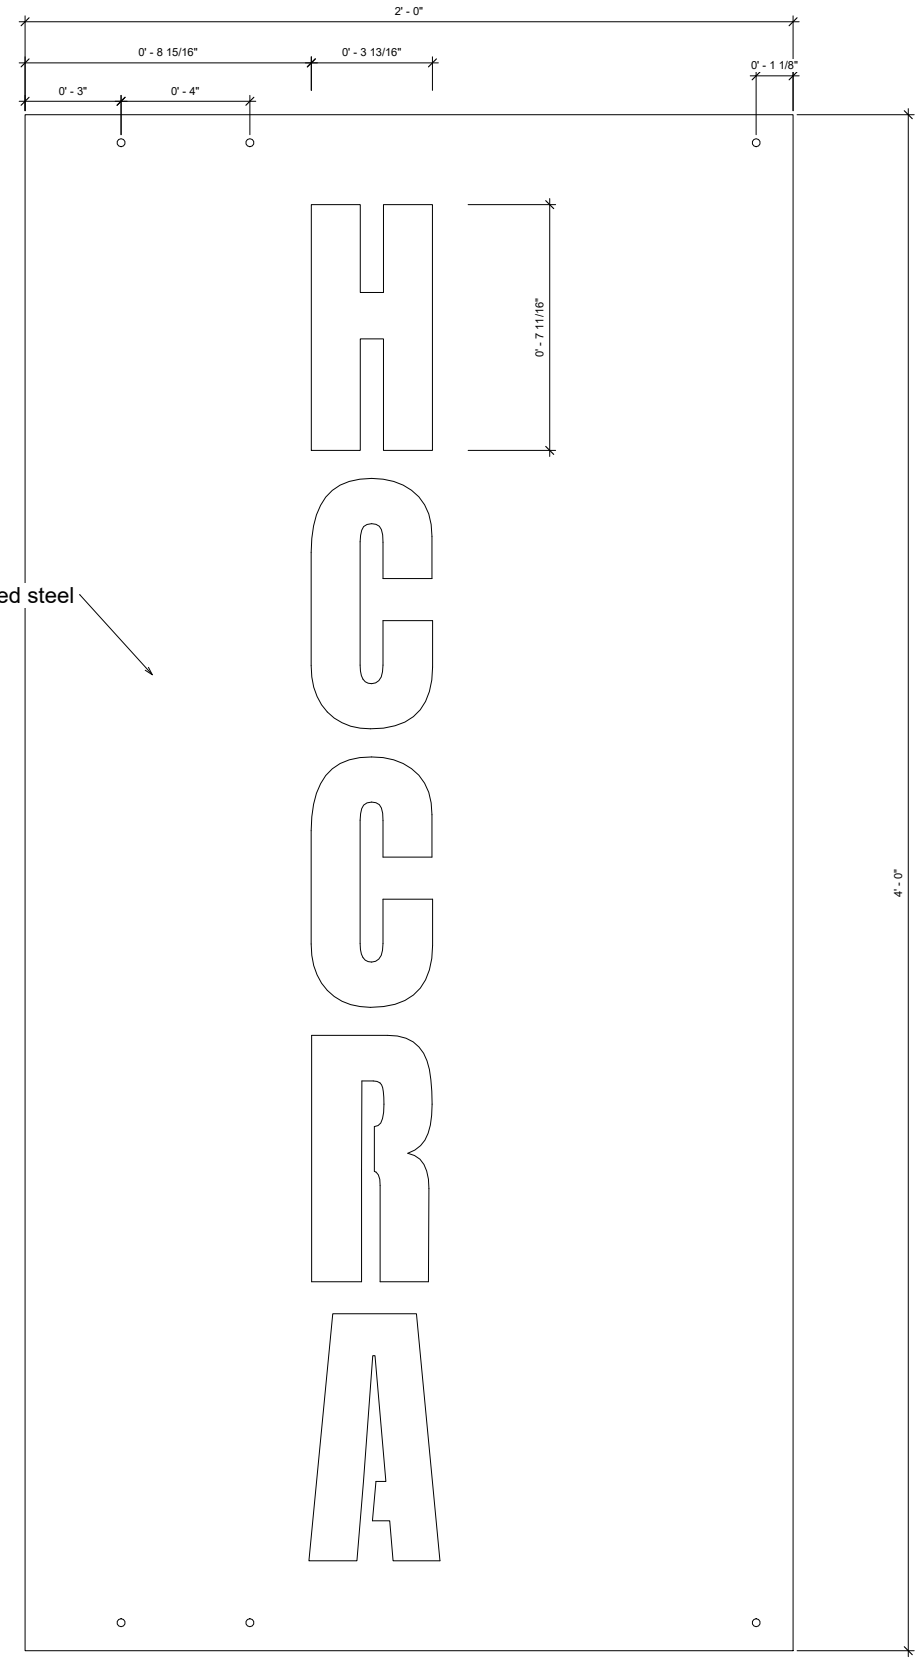

Hope College & Career Readiness Academy
 6401 S 16th St. Phoenix, AZ 85042

No.	Description	Date

INT 465 STUDIO

Molly Abbott,
 Jessica Micallef
 Clara Medland,
 Tessa O'bert,
 Cailey Pock,
 Taylor Singleton,
 Cassidy Williams,
 Designing for
 Social Change

Wayfinding Details

Professors Milagros Zingoni & Ben Ayres
 Date 3/15/2018
 Drawn By INT 465 Studio

4.1

Scale 6" = 1'-0"

4/27/2018 4:09:32 PM